


3RD FLOOR

DATA CENTER SERVER ROOM

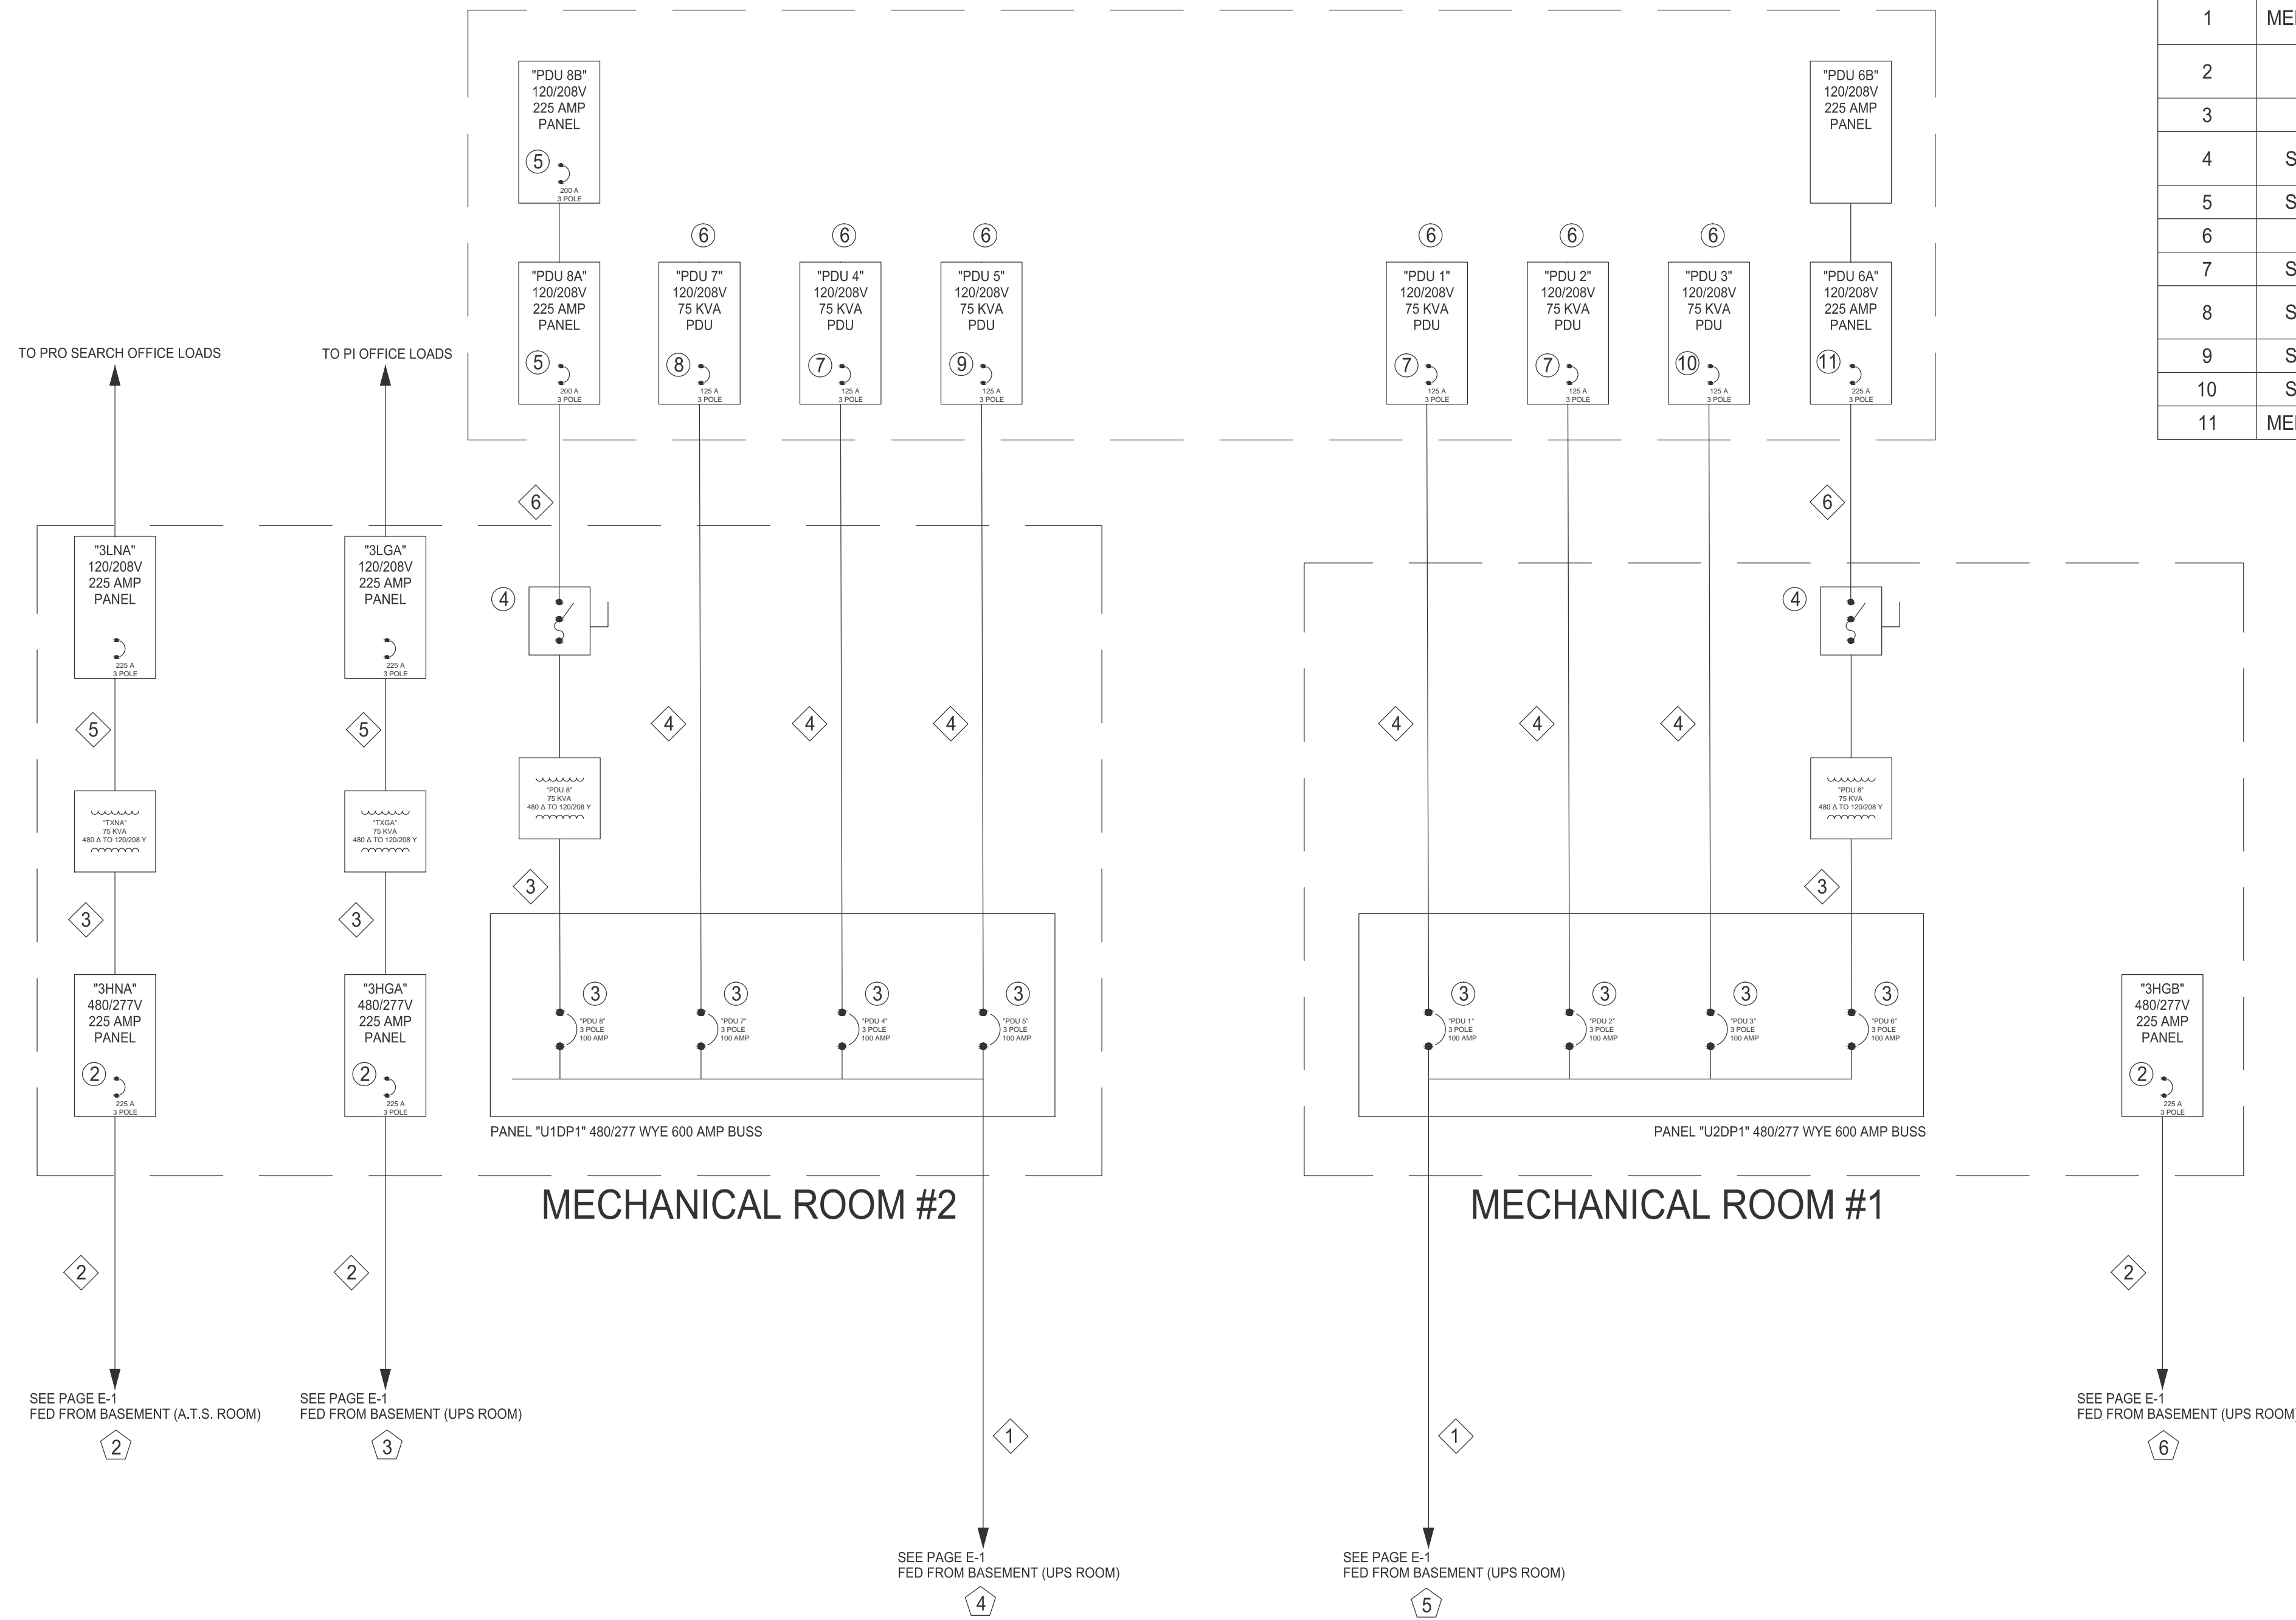


○ BREAKER/EQUIPMENT SCHEDULE ○

NUMBER	MAKE	MODEL	AMP FRAME	AMP PLUG	PLUG #	COMMENTS/SETTINGS
1	MERLIN GERIN	CM2500HE	2500 AMP	2500 AMP		LONG TIME SET TO 1 INSTANT SET TO 6
2	GE	TFJ236225	225 AMP	255 AMP		3 DIALS (NO LABELS) ALL SET TO "HI"
3	GE	TED134100	100 AMP	100 AMP		
4	SHAWMUT	TR200R	200 AMP	N/A	N/A	200 AMP TIME DELAY FUSES IN EXO
5	SQUARE D	KDL32200	200 AMP	N/A		
6	PDI	PP 12-4-0750-641	N/A	N/A		75 KVA ALL-IN-ONE PDU
7	SQUARE D	KAL361256139	125 AMP	N/A		li SET TO MIN
8	SQUARE D	KAL361256139	125 AMP	N/A		li SET TO 1 CLICK BEFORE MAX
9	SQUARE D	KCL341256139	125 AMP	N/A		li SET TO MIN
10	SQUARE D	KAL361256139	125 AMP	N/A		li SET TO MAX
11	MERLIN GERIN	NSF250N	250 AMP	225 AMP		Im SET TO 7


◇ FEEDER SCHEDULE ◇

NUMBER	CONDUIT SIZE & TYPE	WIRE SIZE	GROUND	APROX. LENGTH
1	2 - 3 1/2" EMT	4 - 350 MCM	#1 AWG	195'-0"
2	2 1/2" EMT	4 - 4/0 AWG	#4 AWG	195'
3	1 1/4" EMT	3 - #2 AWG	#8 AWG	15'-0"
4	1 1/4" EMT	3 - #2 AWG	#8 AWG	65'-0"
5	2" EMT	4 - 4/0 AWG	#4 AWG	10'-0"
6	2 1/2" EMT	3 - 4/0 AWG 1- 350 MCM	#6 AWG	65'-0"

GROUND FLOOR

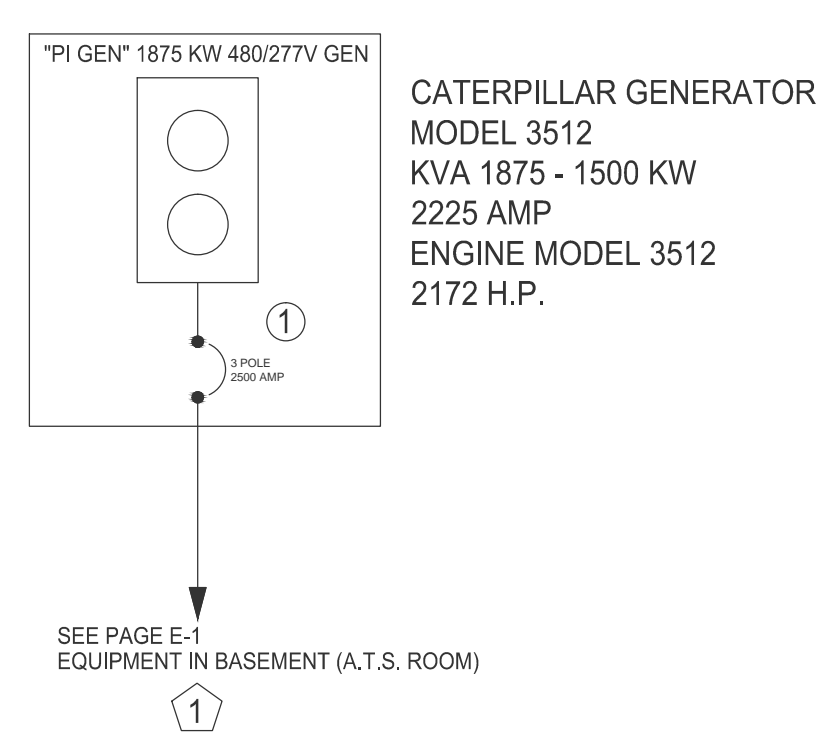

2029 VERDUGO BLVD. #1034
MONTROSE, CA 91020
TEL: (818) 834-4512
LICENSE C-10 #842486

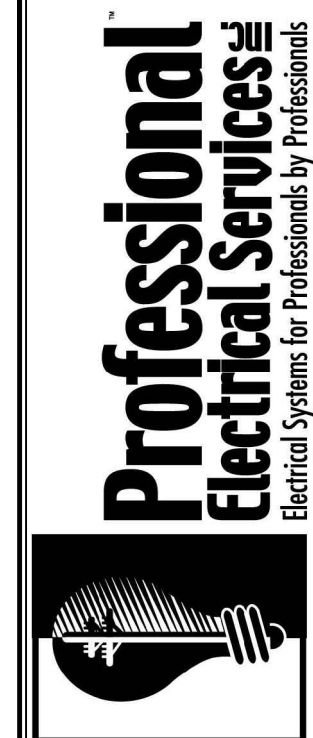

DATA CENTER
WILSHIRE BLVD
LOS ANGELES, CA 90010

REVISIONS:
Δ

DRAWING TITLE:
SINGLE LINE
DRAWING
(GND & 3RD
FLOOR)
DRAWN BY:
D. URSINI
SCALE:
N.T.S.
DRAWN DATE:
14 MAR 2013

SHEET NO.

E-2

FOR QUESTIONS ABOUT THE DESIGN OR ENGINEERING CALL JOE URSINI AT PROFESSIONAL ELECTRICAL SERVICES (818) 612 3822
DESIGN/BUILD NOTES:
1. THESE DRAWINGS AND SPECIFICATIONS ARE THE SOLE PROPERTY OF AND COPYRIGHT BY PROFESSIONAL ELECTRICAL SERVICES, INC. THESE PLANS SHALL NOT BE USED, IN WHOLE OR IN PART BY ANY ENTITY OTHER THAN PROFESSIONAL ELECTRICAL SERVICES, INC. THESE PLANS REPRESENT A SCHEMATIC DESIGN/BUILD LAYOUT OF THE ELECTRICAL SYSTEMS. THESE PLANS MAY NOT INDICATE ALL MATERIALS THAT WILL BE REQUIRED TO PROVIDE A COMPLETE AND OPERATING ELECTRICAL SYSTEMS.
2. THESE PLANS WERE PREPARED UNDER THE EXEMPTION TO DIVISION 3 OF THE CALIFORNIA BUSINESS AND PROFESSIONS CODE BY SECTION 5537.2, AS THE LICENSED CONTRACTOR RESPONSIBLE FOR THE PREPARATION OF THESE DRAWINGS, ONLY PROFESSIONAL ELECTRICAL SERVICES, INC. MAY UTILIZE THEM.